

COPYRIGHT: This document and the information contained herein are the property of FARRIS ENGINEERING, INC. Unauthorized copying, disclosure or construction use are prohibited by the copyright law.

REVISIONS

SOUTH DAKOTA STATE UNIVERSITY
North Tunnel Ext. and Supplemental Plant
Brookings, S.D.

DESIGNED BY:
GWN

DRAWN BY:
NAO


CHECKED BY:
MGM

DATE:
June 14, 2013


PROJECT NO:
122120

SHEET TITLE
SITE PLAN

SHEET NO
AE101

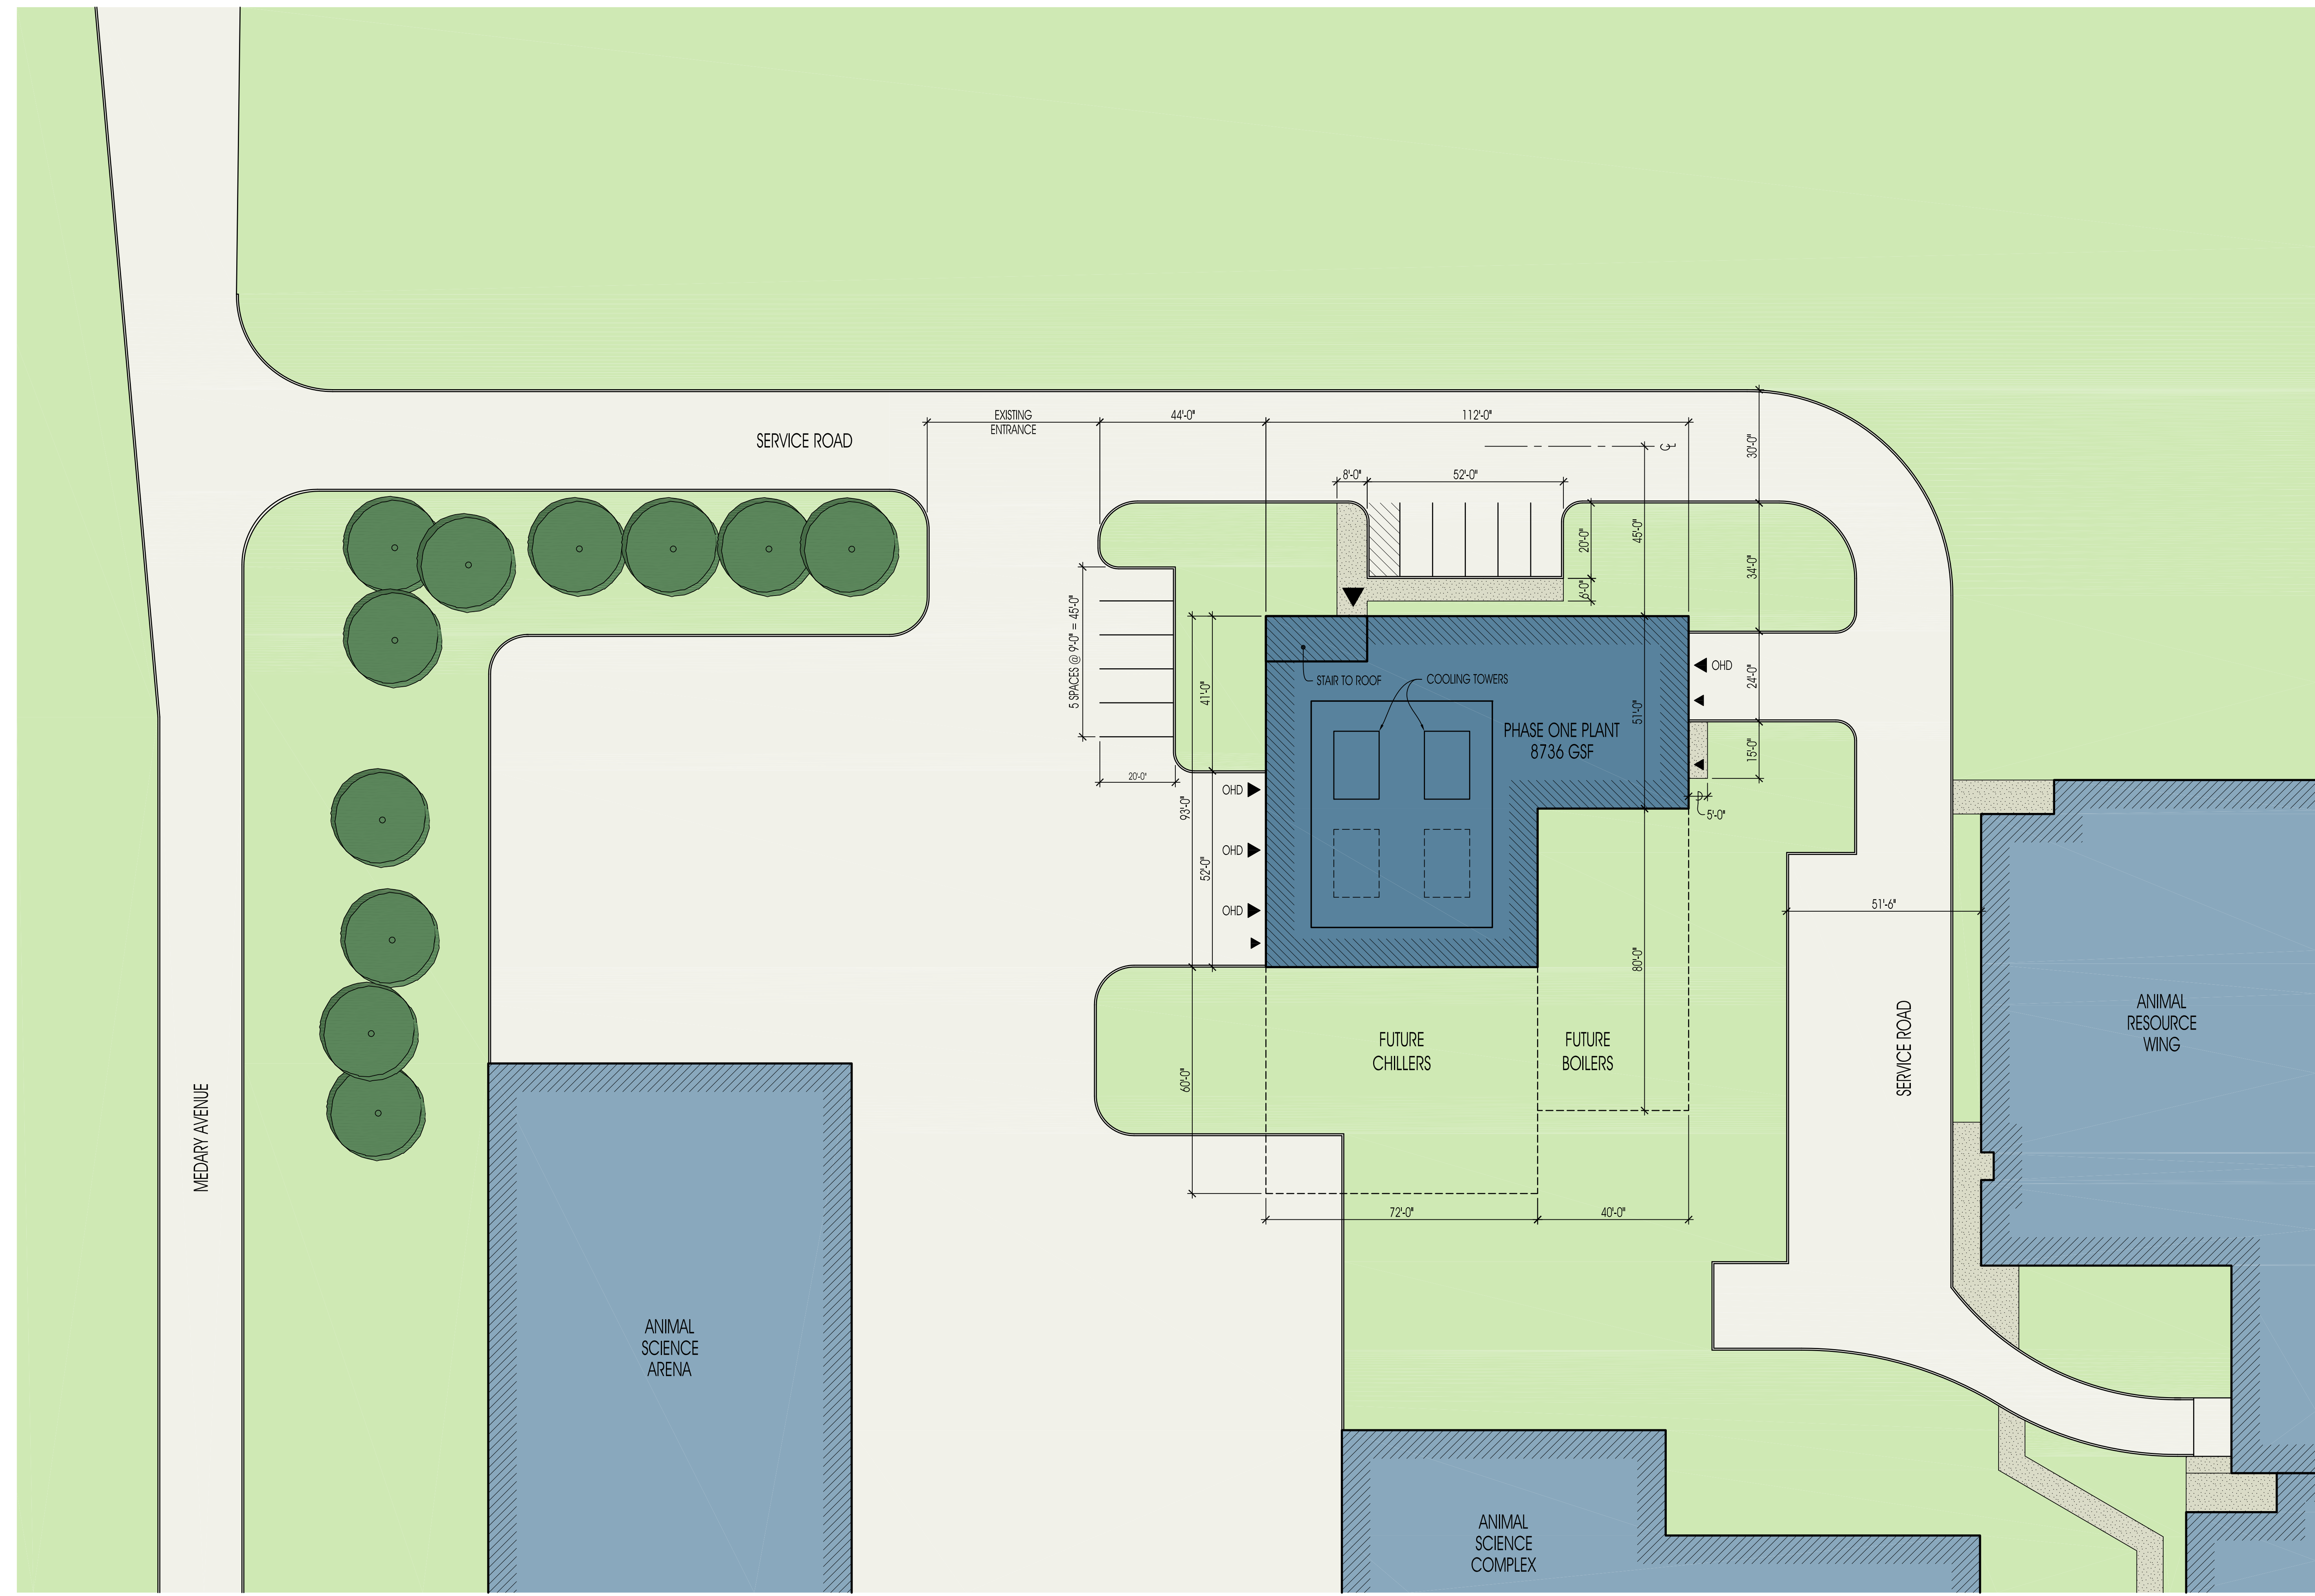

SITE PLAN
SCALE: 1" = 20 FOOT

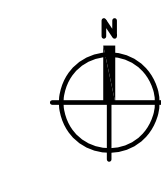

1 2 3 4 5 6 7 8 9 10

A

B

C

D

E

F

G

H

I

J