

① SCHEMATIC FLOOR PLAN
1" = 30'-0"




BALDRIDGE & NELSON
Architects and Engineers, Inc.
408 W. Lotta Street, Suite 2
Sioux Fall, SD 57105
605-334-7179 ~ Fax 605-334-2841

**SDSU Dining
Services
Expansion
OSE#R0311--40X**

FLOOR PLAN

Project number	21115	A - 100
Date	11-17-11	
Drawn by	JTB/SAA	Scale 1" = 30'-0"
Checked by	JUN	

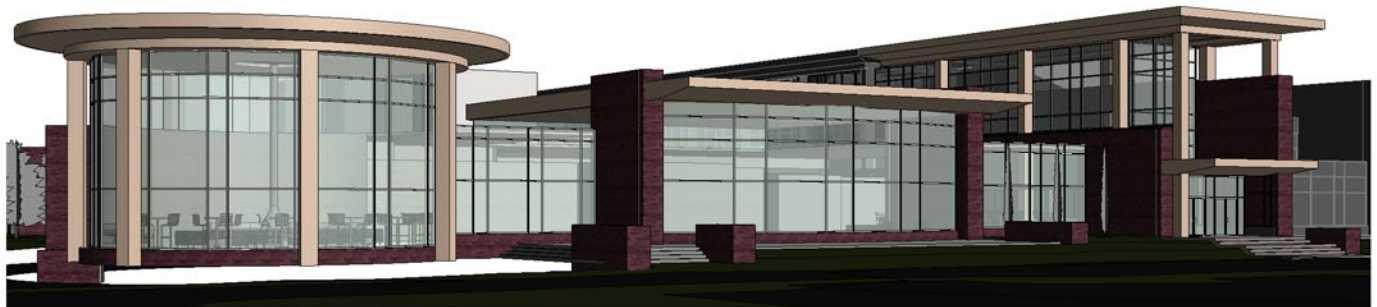

① SE VIEW




BALDRIDGE & NELSON
 Architects and Engineers, Inc.
 408 W. Lotta Street, Suite 2
 Sioux Fall, SD 57105
 605-334-7179 ~ Fax 605-334-2841

**SDSU Dining
 Services
 Expansion**
OSE#R0311--40X

ILLUSTRATION

Project number	21115	A - 200
Date	11-17-11	
Drawn by	JTB/SAA	Scale
Checked by	JJN	

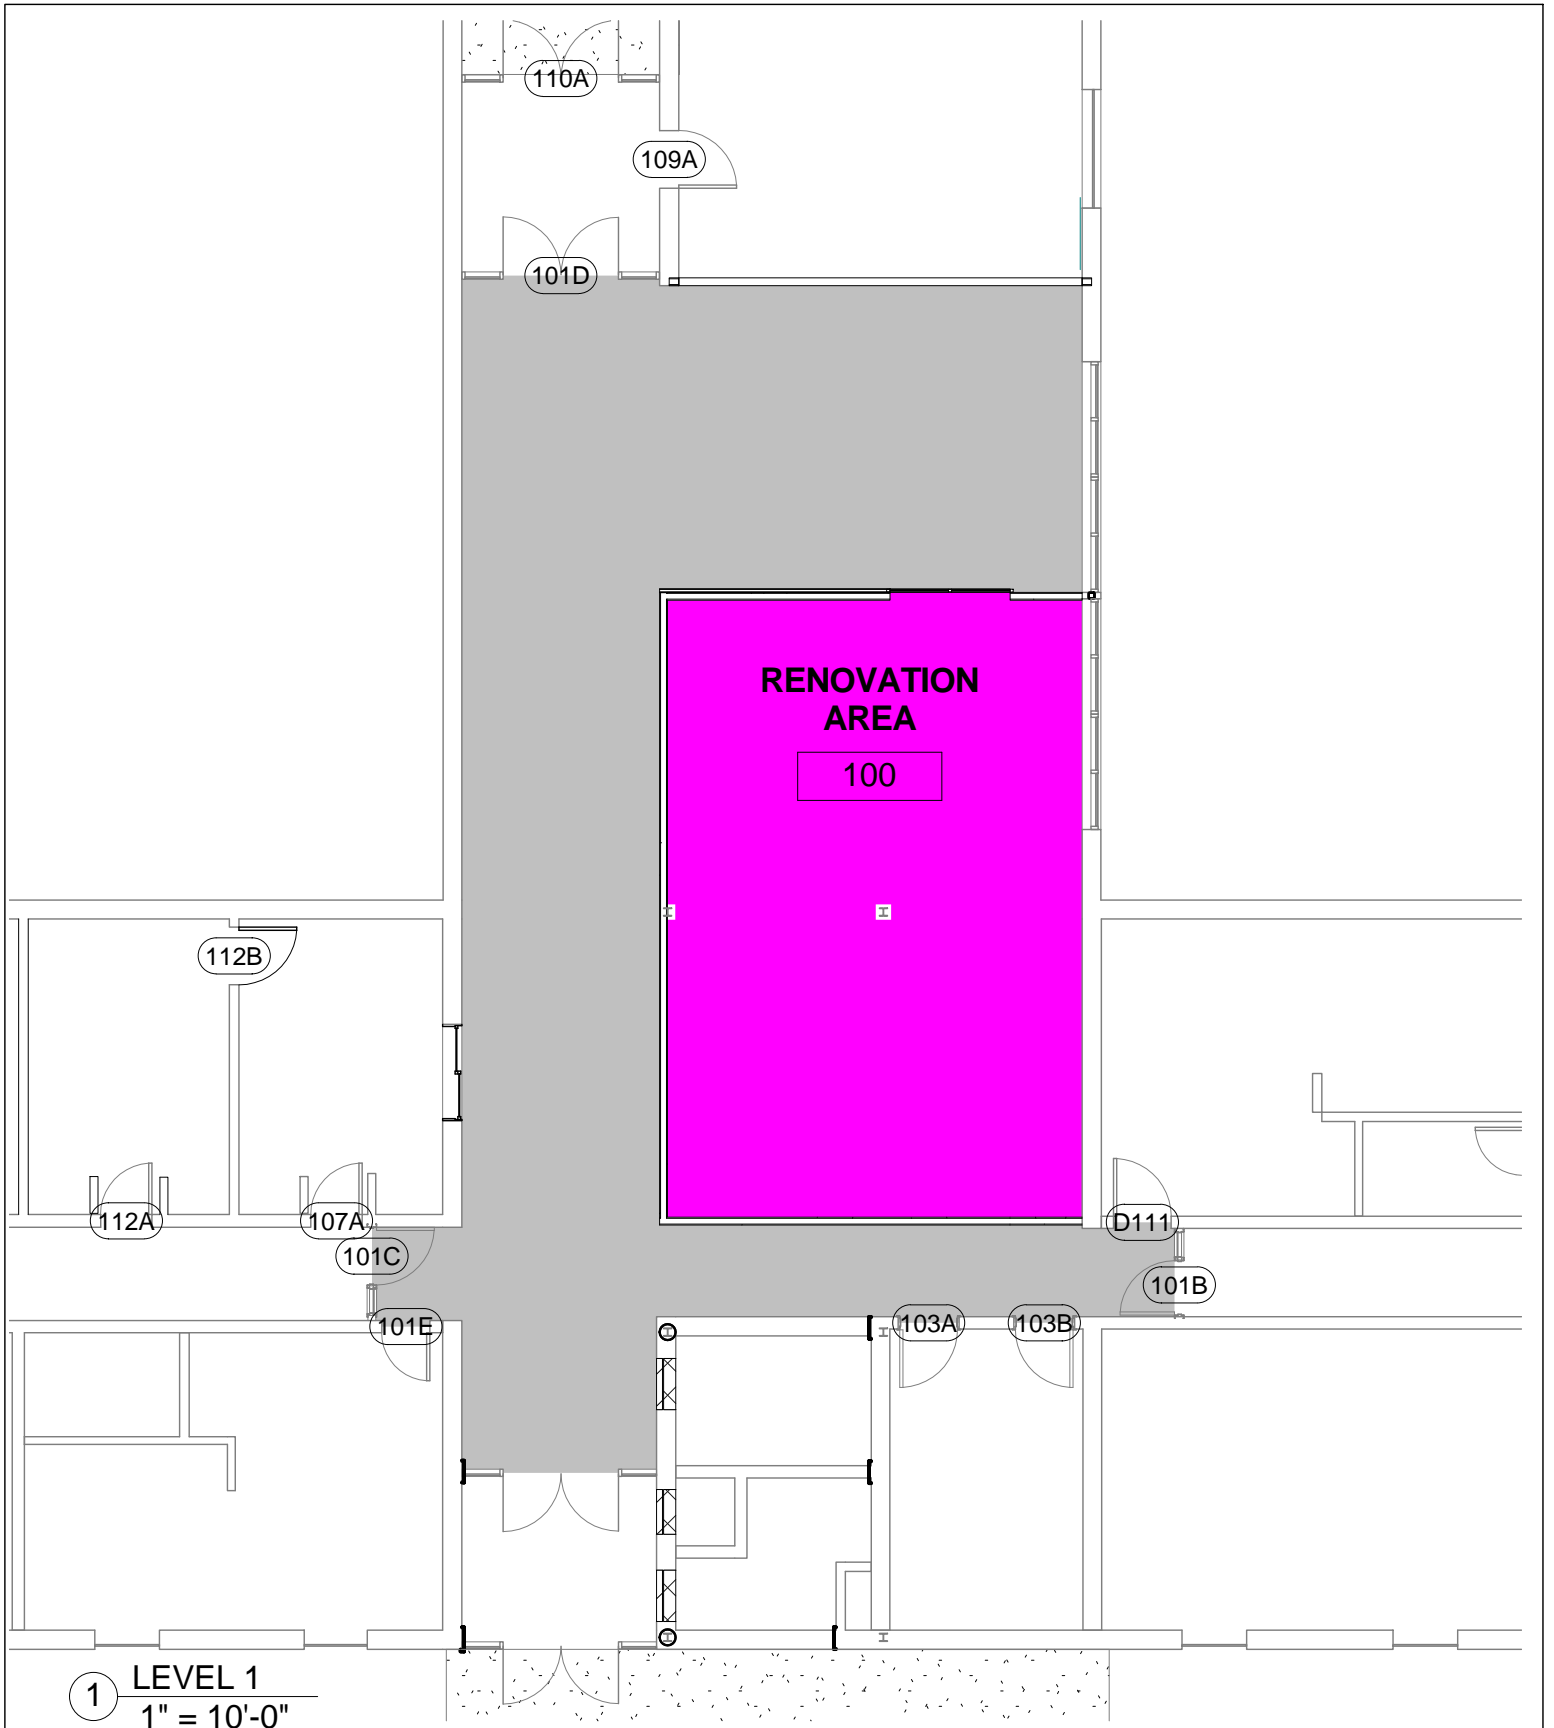


BALDRIDGE & NELSON
 Architects and Engineers, Inc.
 408 W. Lotta Street, Suite 2
 Sioux Fall, SD 57105
 605-334-7179 ~ Fax 605-334-2841

SDSU HANSEN

DINING

FLOOR PLAN

Project number	21115
Date	11-17-11
Drawn by	JTB/SAA
Checked by	JJN

A-100

Scale 1" = 10'-0"