


# PROPOSED PARKING LOT LAYOUT

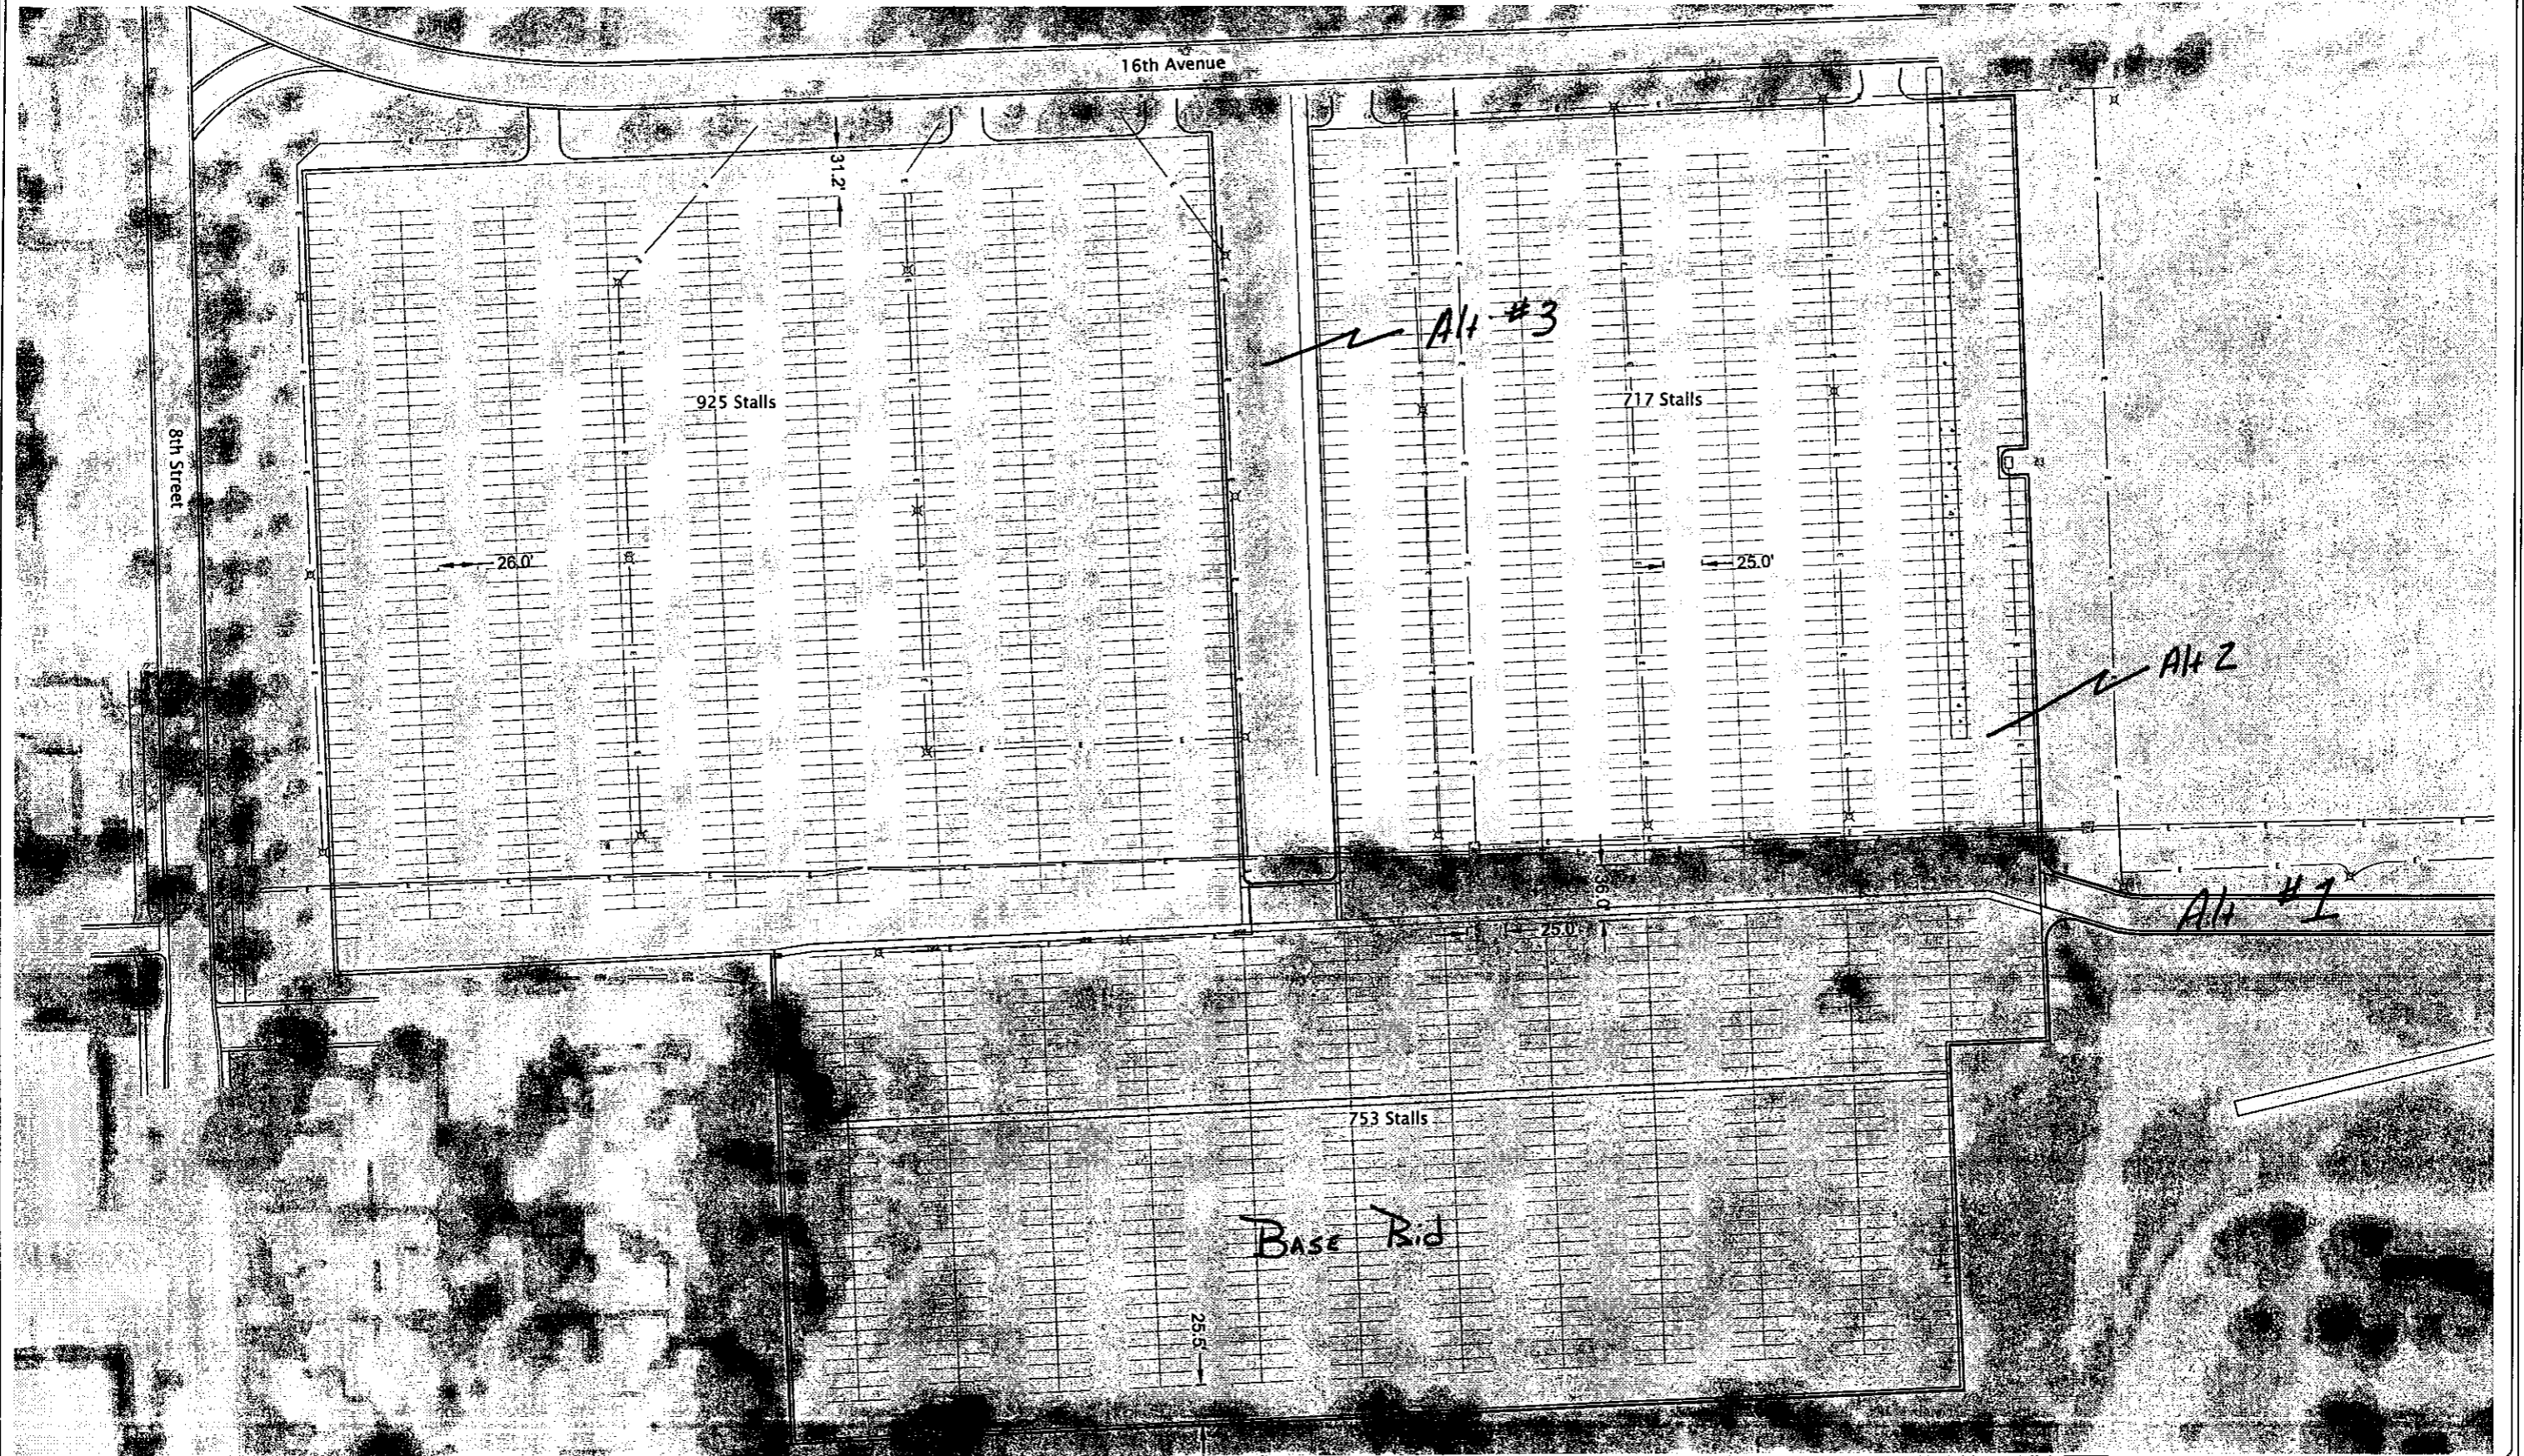

SDSU - East Campus Parking

CAD Filename:  
Design Revised

CDI Project No.  
2011-058

Drawn By:  
JDS

Checked By:  
JDP

Scale:  
1" = 100'

Date:  
05/10/2011

**CDI CIVIL**  
DESIGN INC

609 Main Ave S  
Brookings, SD  
605-696-3200

Sheet No:

of No: