

OVERALL SQ. FT.

FIRST FLOOR:	9,100 SF
SECOND FLOOR:	2,600 SF
TOTAL FLOOR AREA :	11,700 SF



PLAN NORTH

AMERICAN INDIAN STUDENT CENTER

SOUTH DAKOTA STATE UNIVERSITY

BROOKINGS, SOUTH DAKOTA

OSE Project #R0318-01X


TSP Project #04171538



Great Horse



10/18/2018

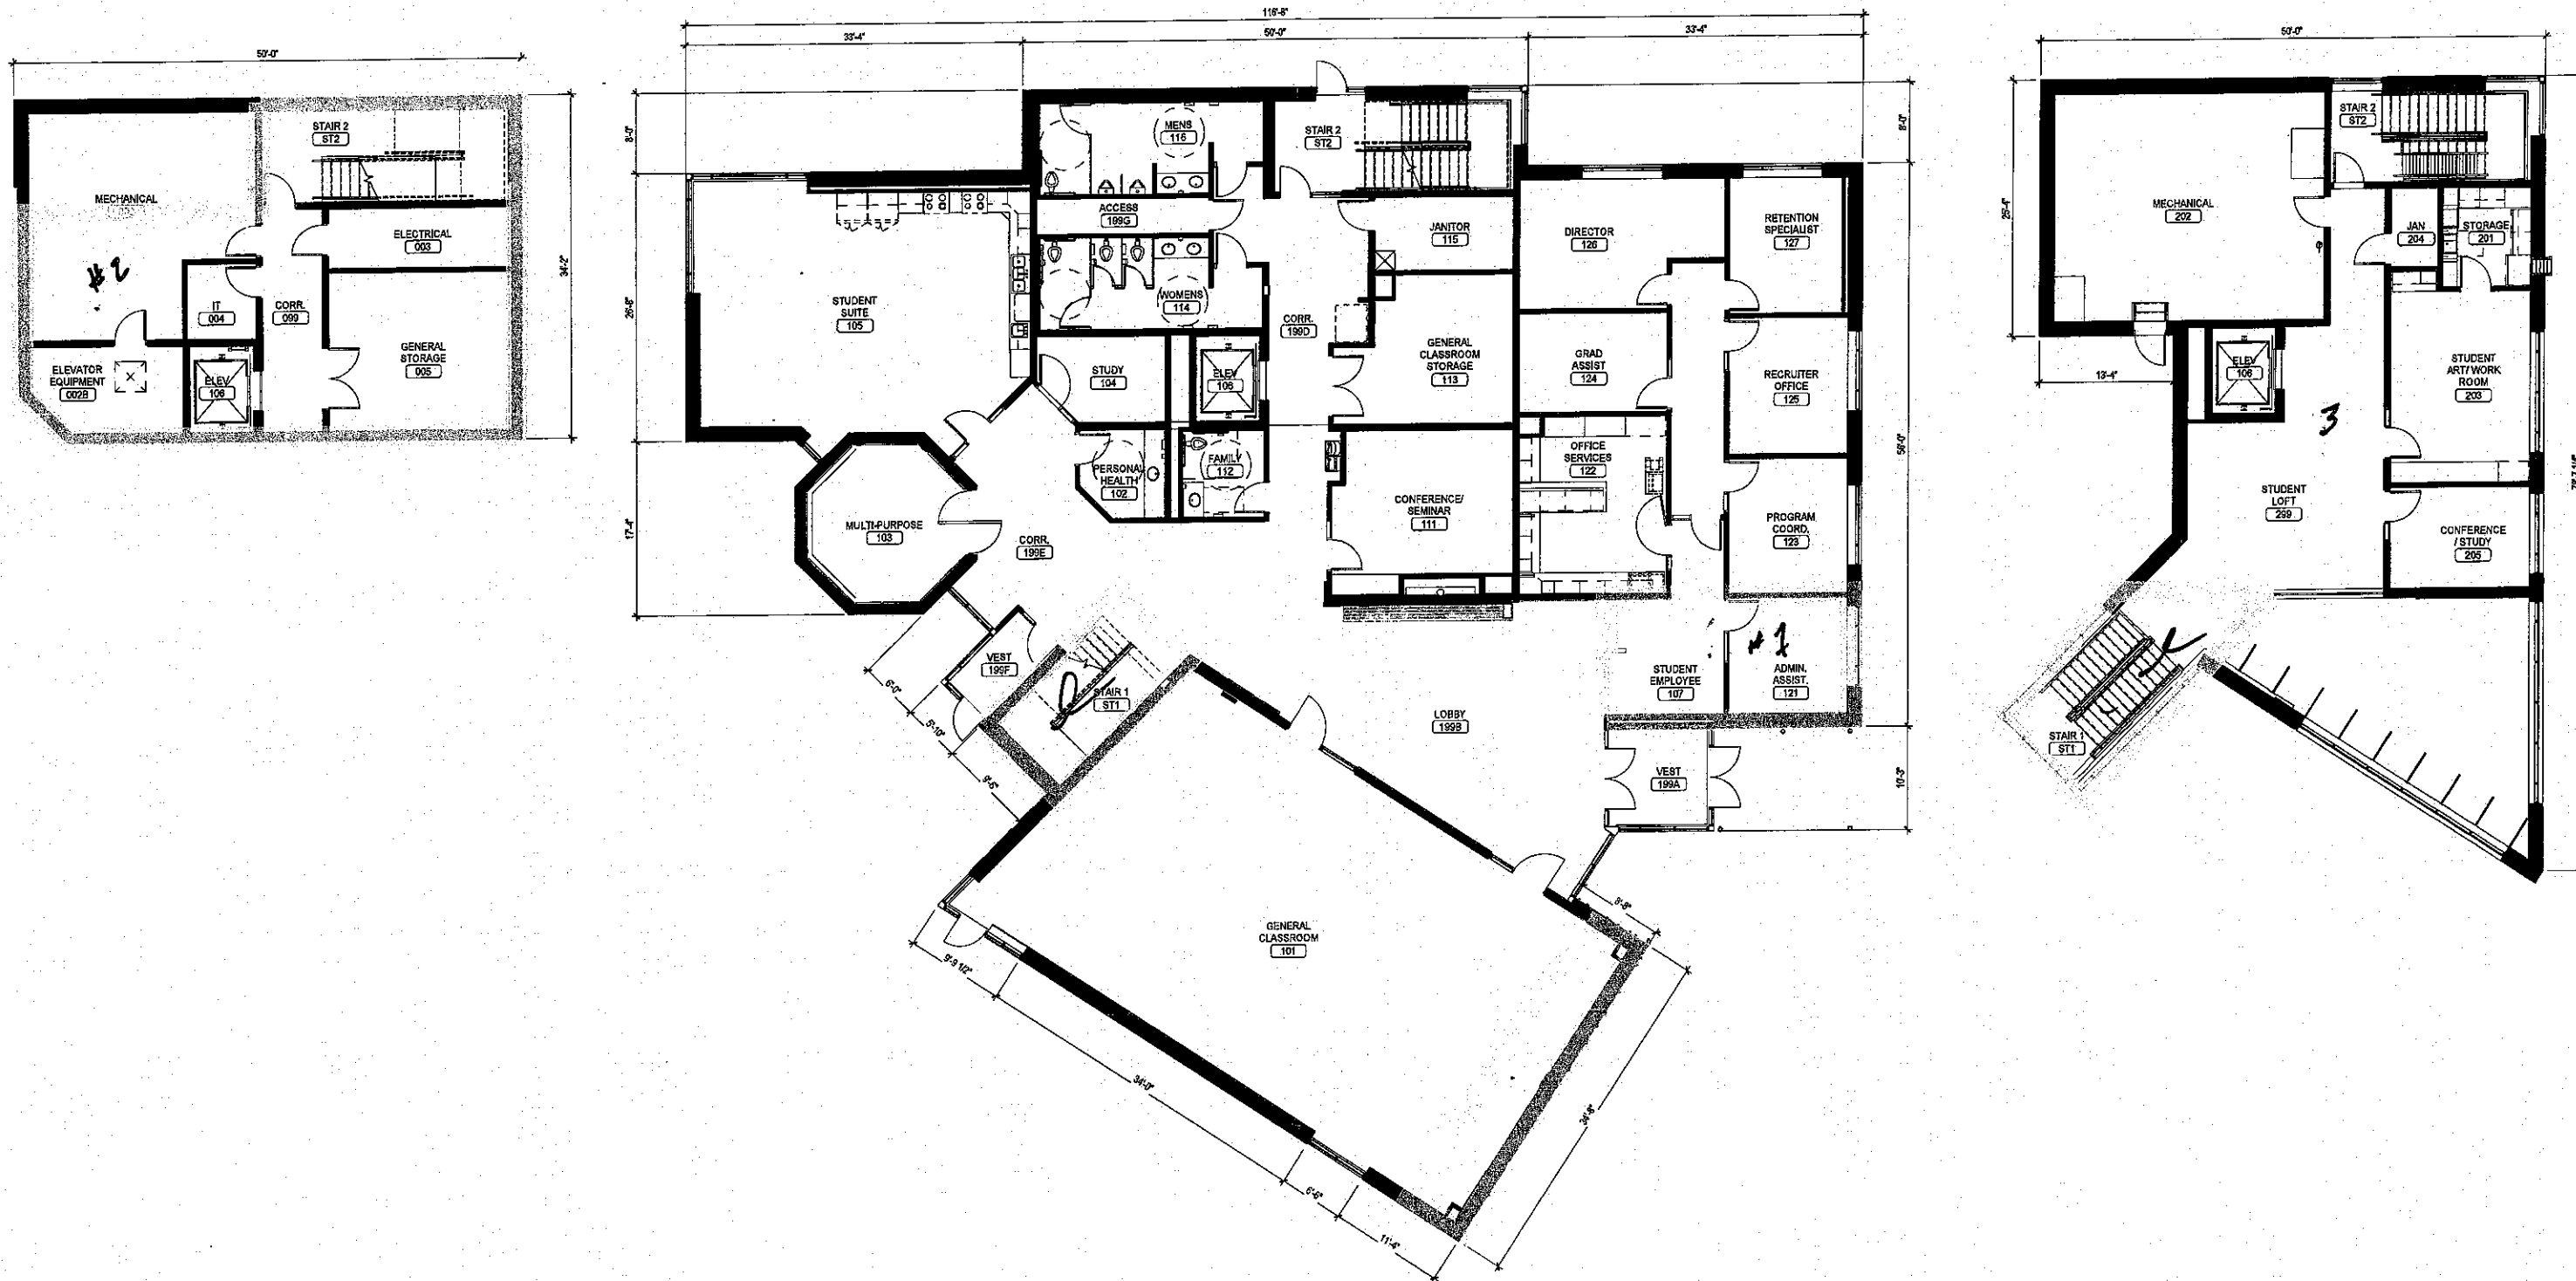

OVERALL SQ. FT.	
BASEMENT FLOOR	1,680 SF
FIRST FLOOR:	8,715 SF
SECOND FLOOR:	2,500 SF
TOTAL FLOOR AREA :	12,895 SF



PLAN NORTH

AMERICAN INDIAN STUDENT CENTER

SOUTH DAKOTA STATE UNIVERSITY

BROOKINGS, SOUTH DAKOTA

OSE Project #R0318-01X

TSP Project #04171538



Great Horse



10/18/2018