


STANLEY J. MARSHALL CENTER ADDITIONS & RENOVATIONS

SOUTH DAKOTA STATE UNIVERSITY

JANUARY 17, 2017

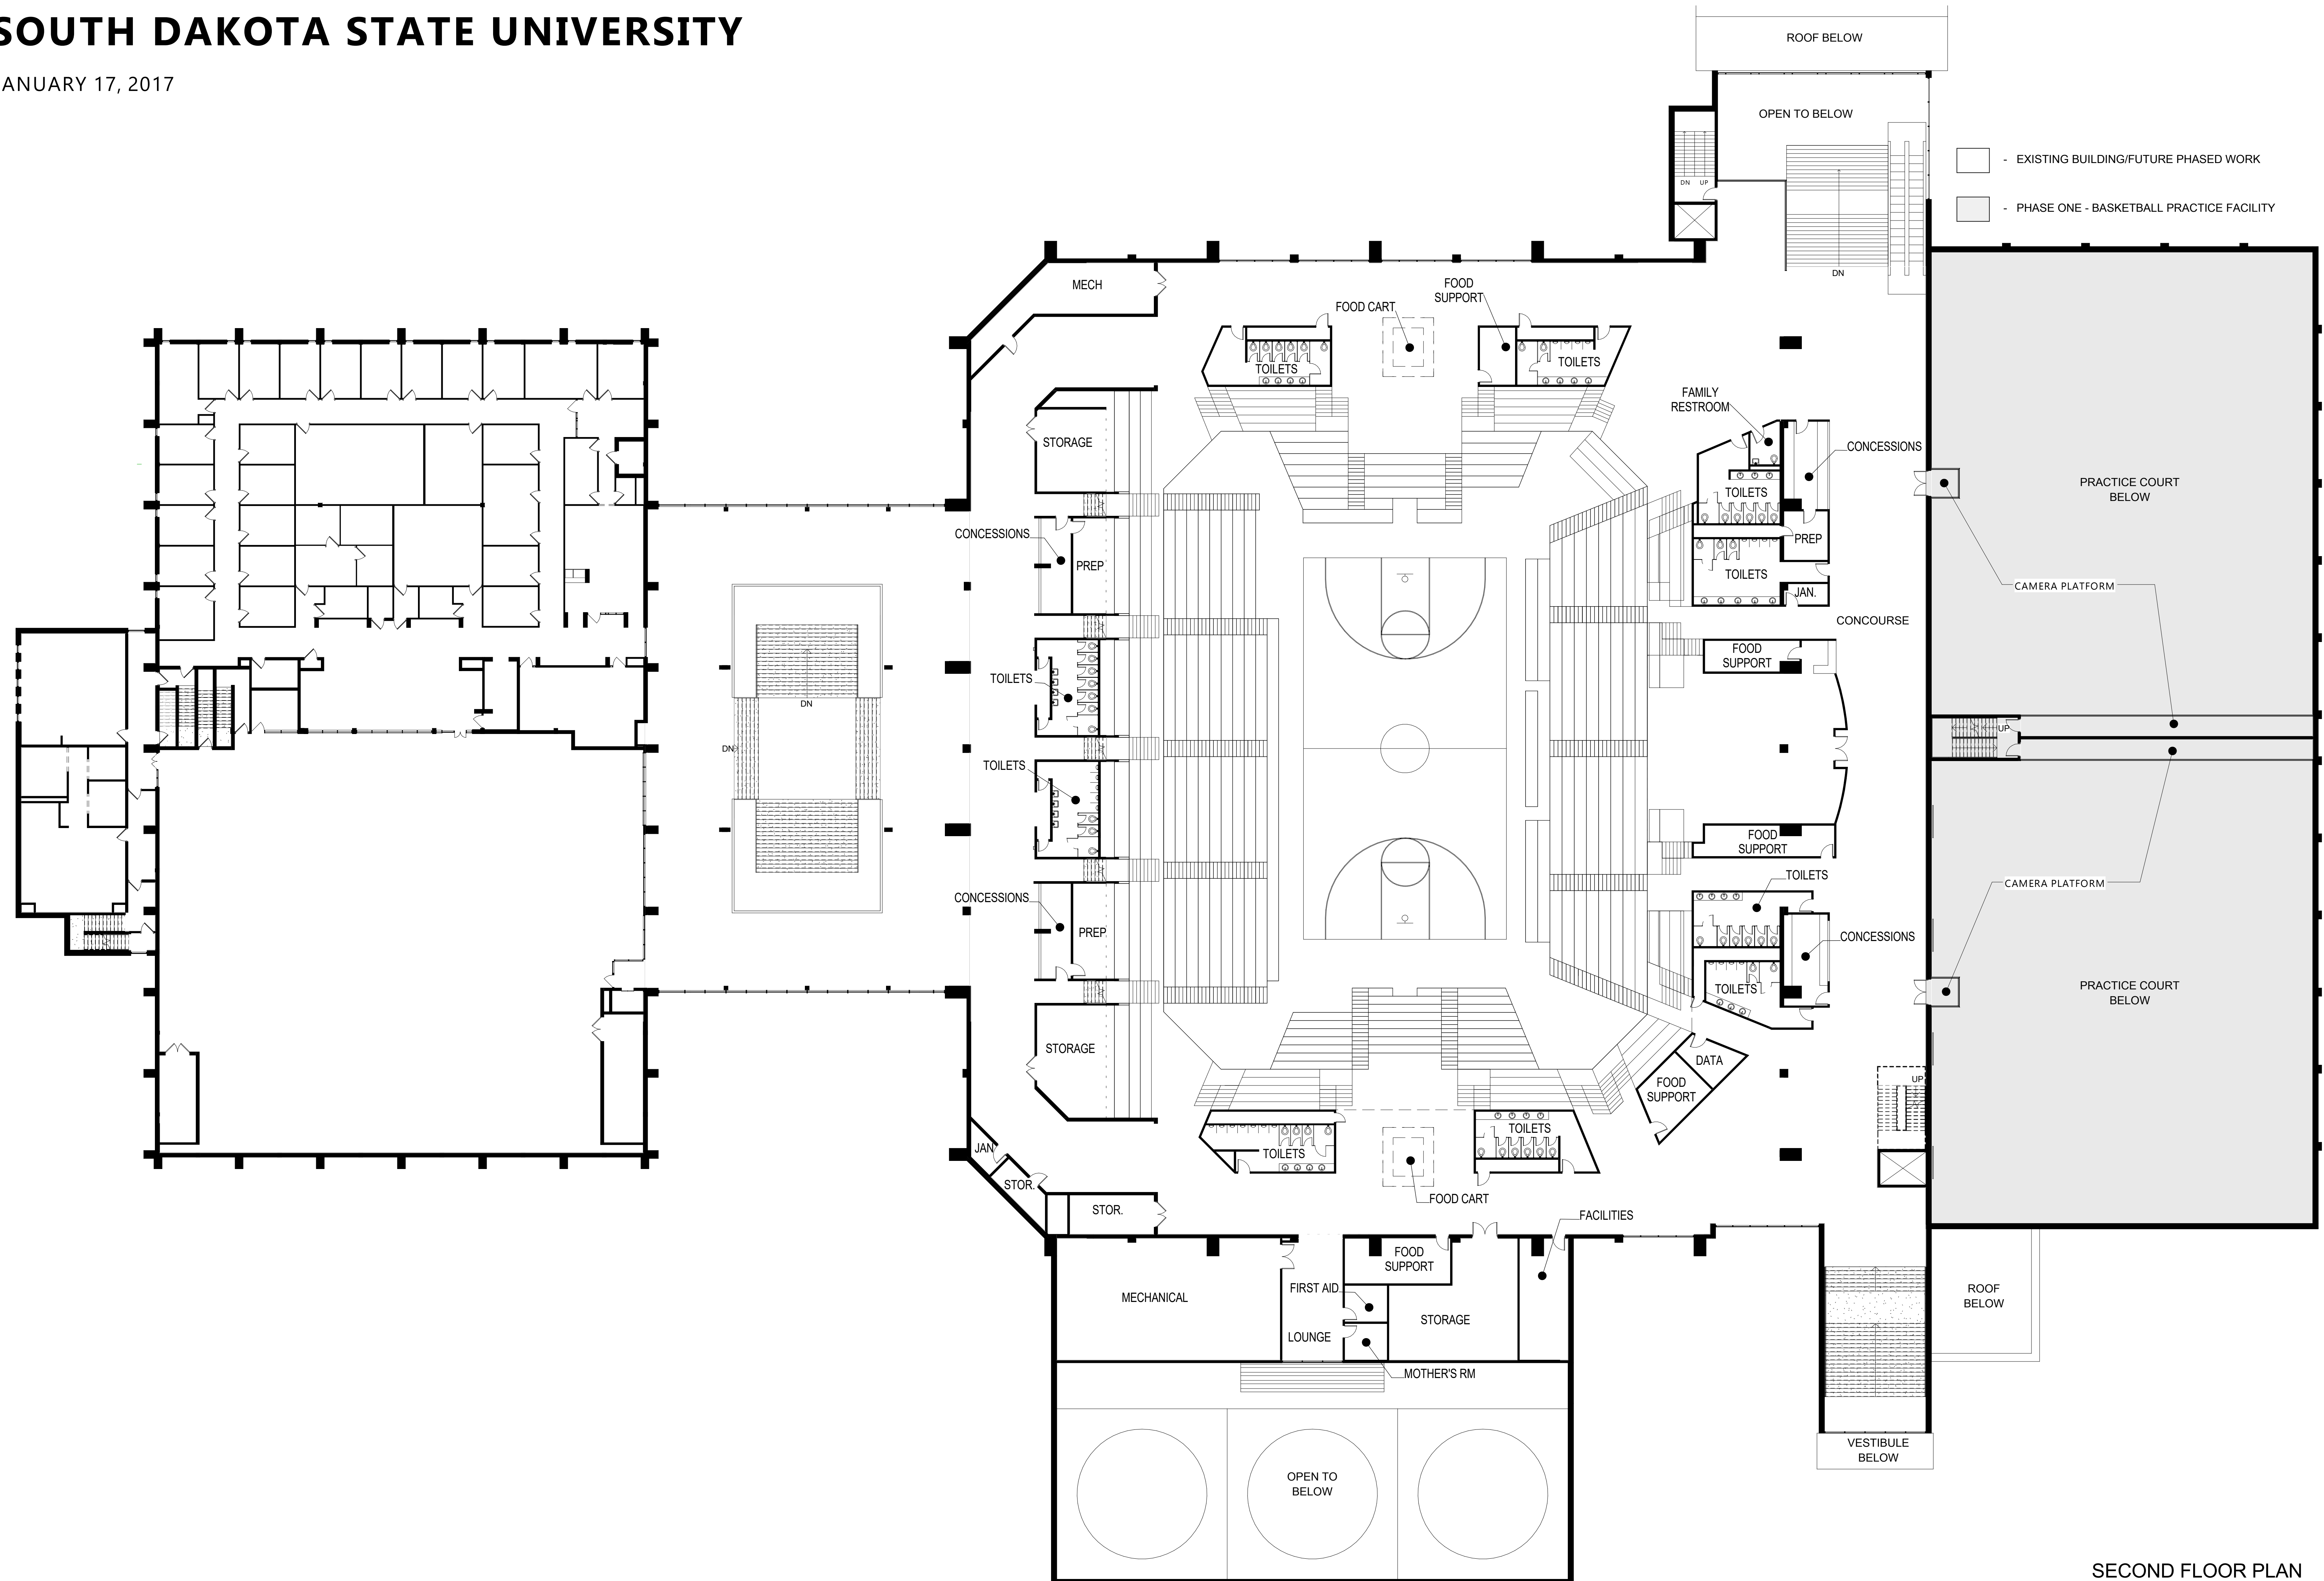


SECOND FLOOR PLAN

STANLEY J. MARSHALL CENTER ADDITIONS & RENOVATIONS

SOUTH DAKOTA STATE UNIVERSITY

JANUARY 17, 2017

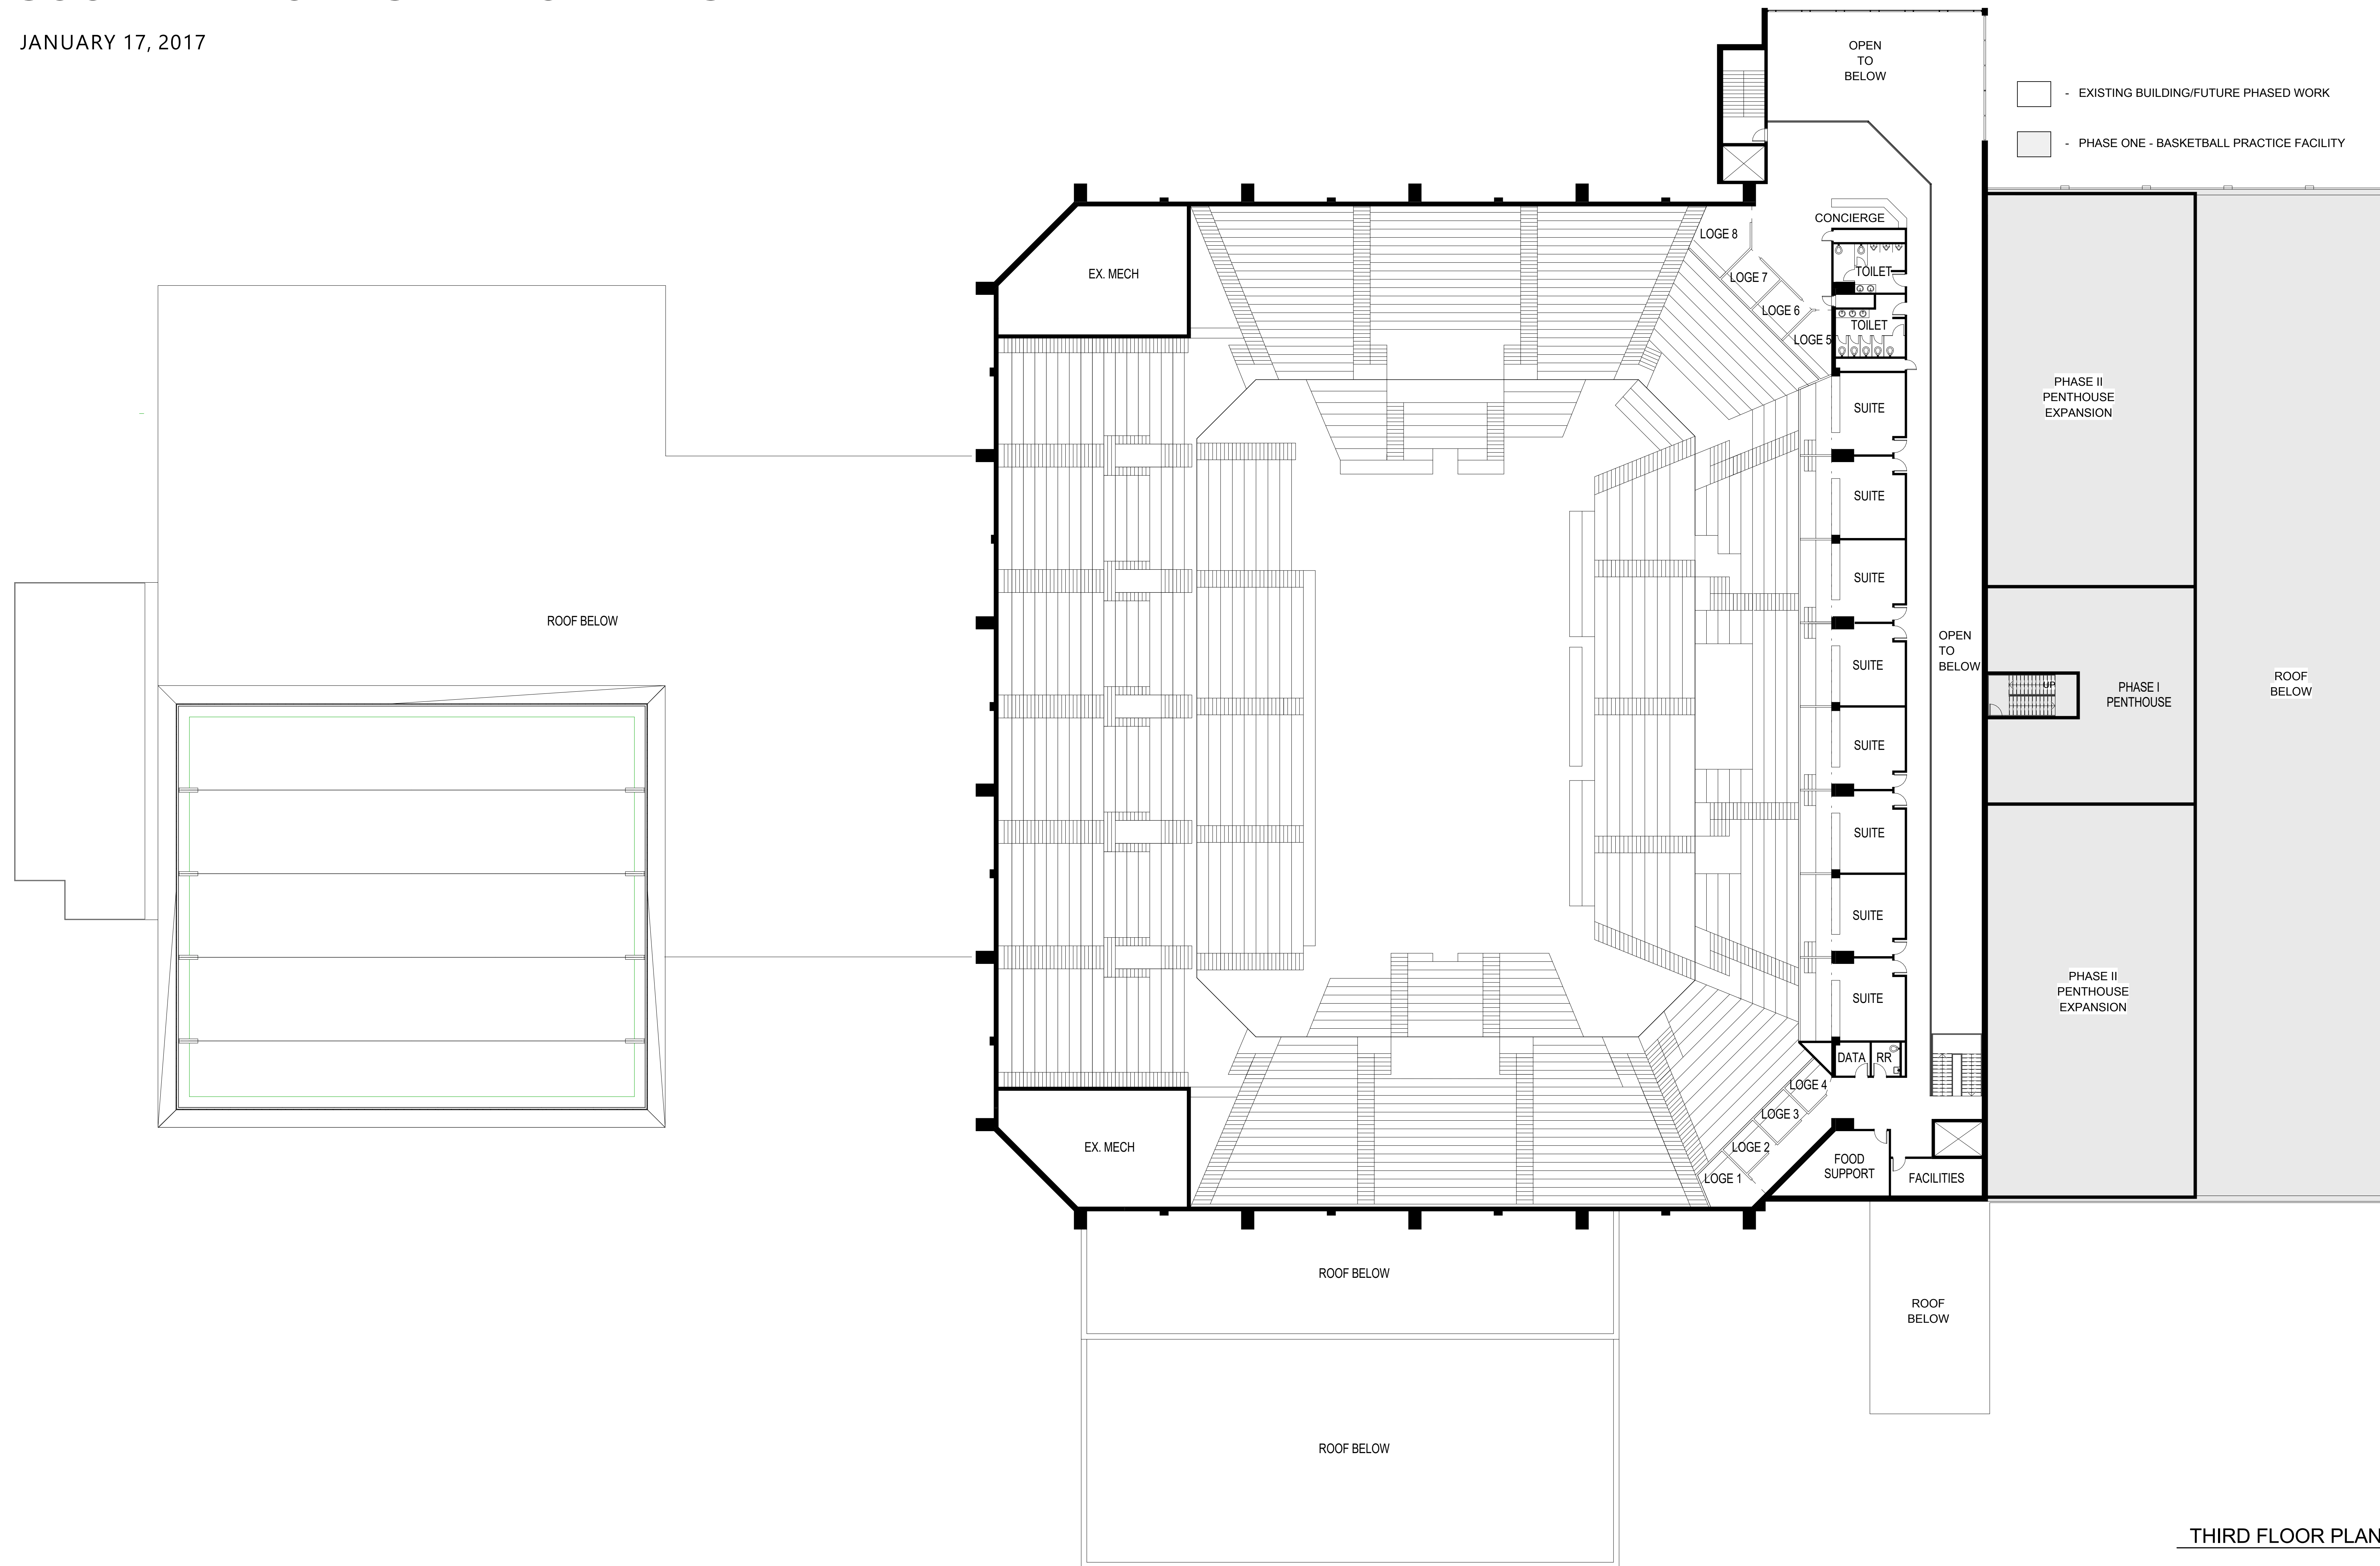

THIRD FLOOR PLAN

