


1 Schematic Site Layout C - alt 2
 Scale: 1" = 100'

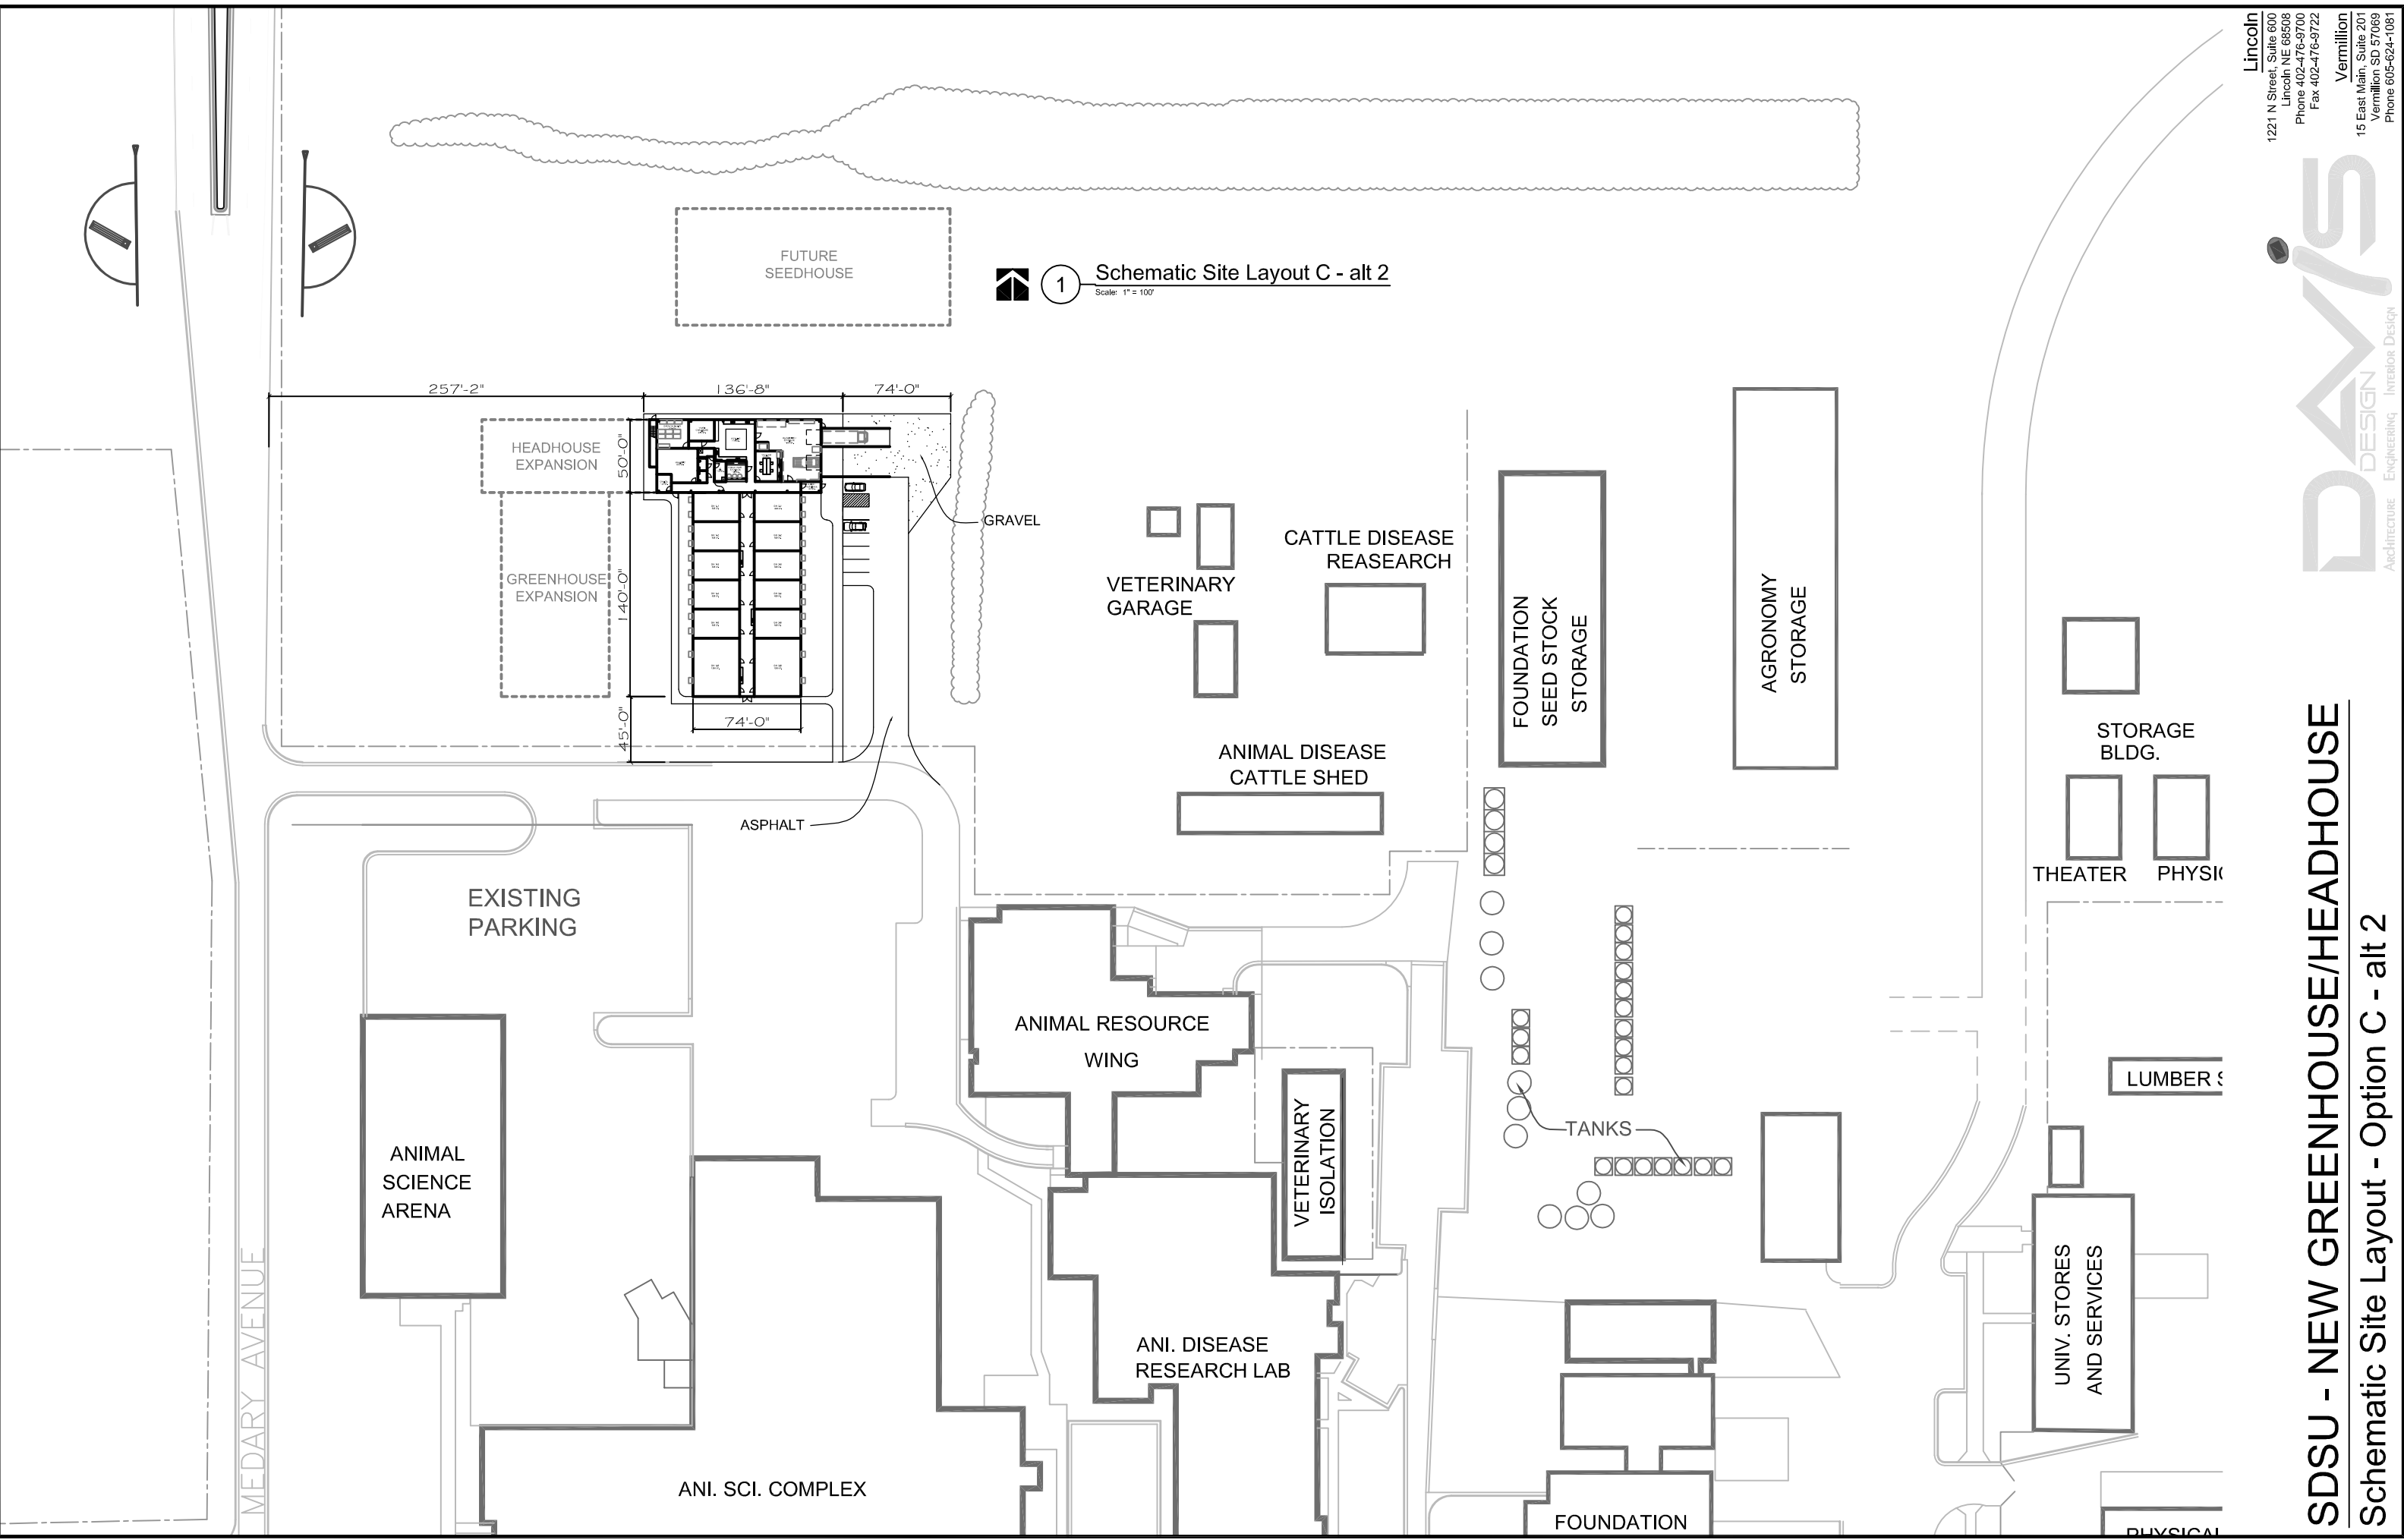

Lincoln
 1221 N Street, Suite 600
 Lincoln, NE 68508
 Phone 402-476-9700
 Fax 402-476-9722

Vermillion
 15 East Main, Suite 201
 Vermillion, SD 57069
 Phone 605-624-1081



SDSU - NEW GREENHOUSE/HEADHOUSE
 Schematic Site Layout - Option C - alt 2